



NOTES

ORIGINAL A2

DO NOT SCALE FROM THIS DRAWING.
ALL DIMENSIONS TO BE CHECKED ON SITE.
COPYRIGHT PROTECTED.


TENDER

I = Information, T = Tender, C = Construction, R = Record

KEY

SITE BOUNDARY

| REV | DATE | DESCRIPTION | DRAWN | CHKD |
|-----|------|-------------|-------|------|
| | | | | |
| | | | | |
| | | | | |
| | | | | |
| | | | | |
| | | | | |
| | | | | |
| | | | | |
| | | | | |
| | | | | |

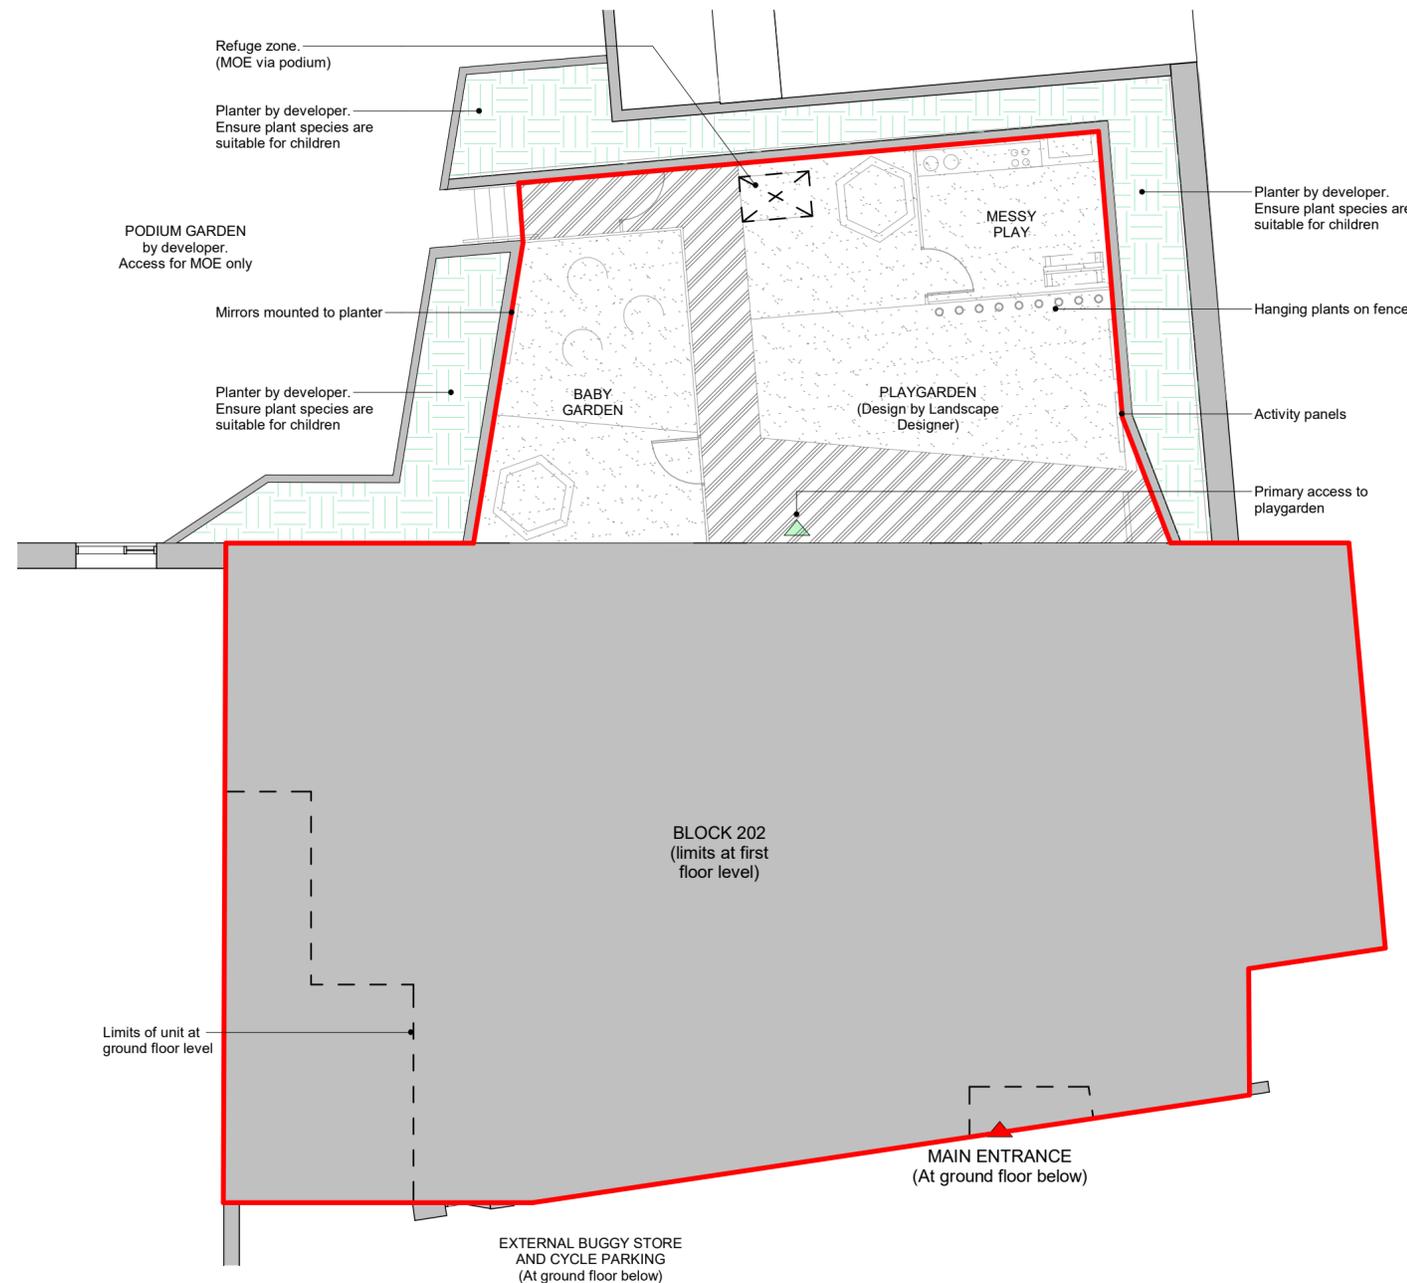

1
101

SITE PLAN
1 : 100



NURSERY LOCATION
GREENWICH MV
COUNTRY
ENGLAND

PROJECT
**N FAMILY CLUB
NEW NURSERY**

DRAWING
PROPOSED SITE PLAN

CONSULTANT
LEWIS AND HICKEY
DISCIPLINE DESCRIPTION
ARCHITECTURE

CONSULTANT LOGO

L
&
H

LEWIS AND HICKEY

18 Farnham Road
Guildford
Surrey
GU1 4XA

Tel: 01483 560908
Fax: 01483 560660
Email: guildford@lewishickey.com

| SCALE | PAPER SIZE | DATE | DRAWN | CHECKED |
|--------------|------------|----------|-------|---------|
| As indicated | A2 | 07.08.23 | TC | JFM |

| PROJECT No. | DISCIPLINE CODE | DRAWING No. |
|---------------|-----------------|-------------|
| GMV001 | A | 101 |

| CONSULTANT PROJECT No. | STATUS | REVISION |
|------------------------|----------|----------|
| G4752 | T | |