


Do not scale off this drawing. All dimensions to be checked on site prior to manufacture and construction. This drawing is the property of Bradley Architecture and should not be reproduced without permission. All drawings to be read in conjunction with the specification / Bill of quantities and related drawings.

REVISIONS

SPRINGFIELD ROAD

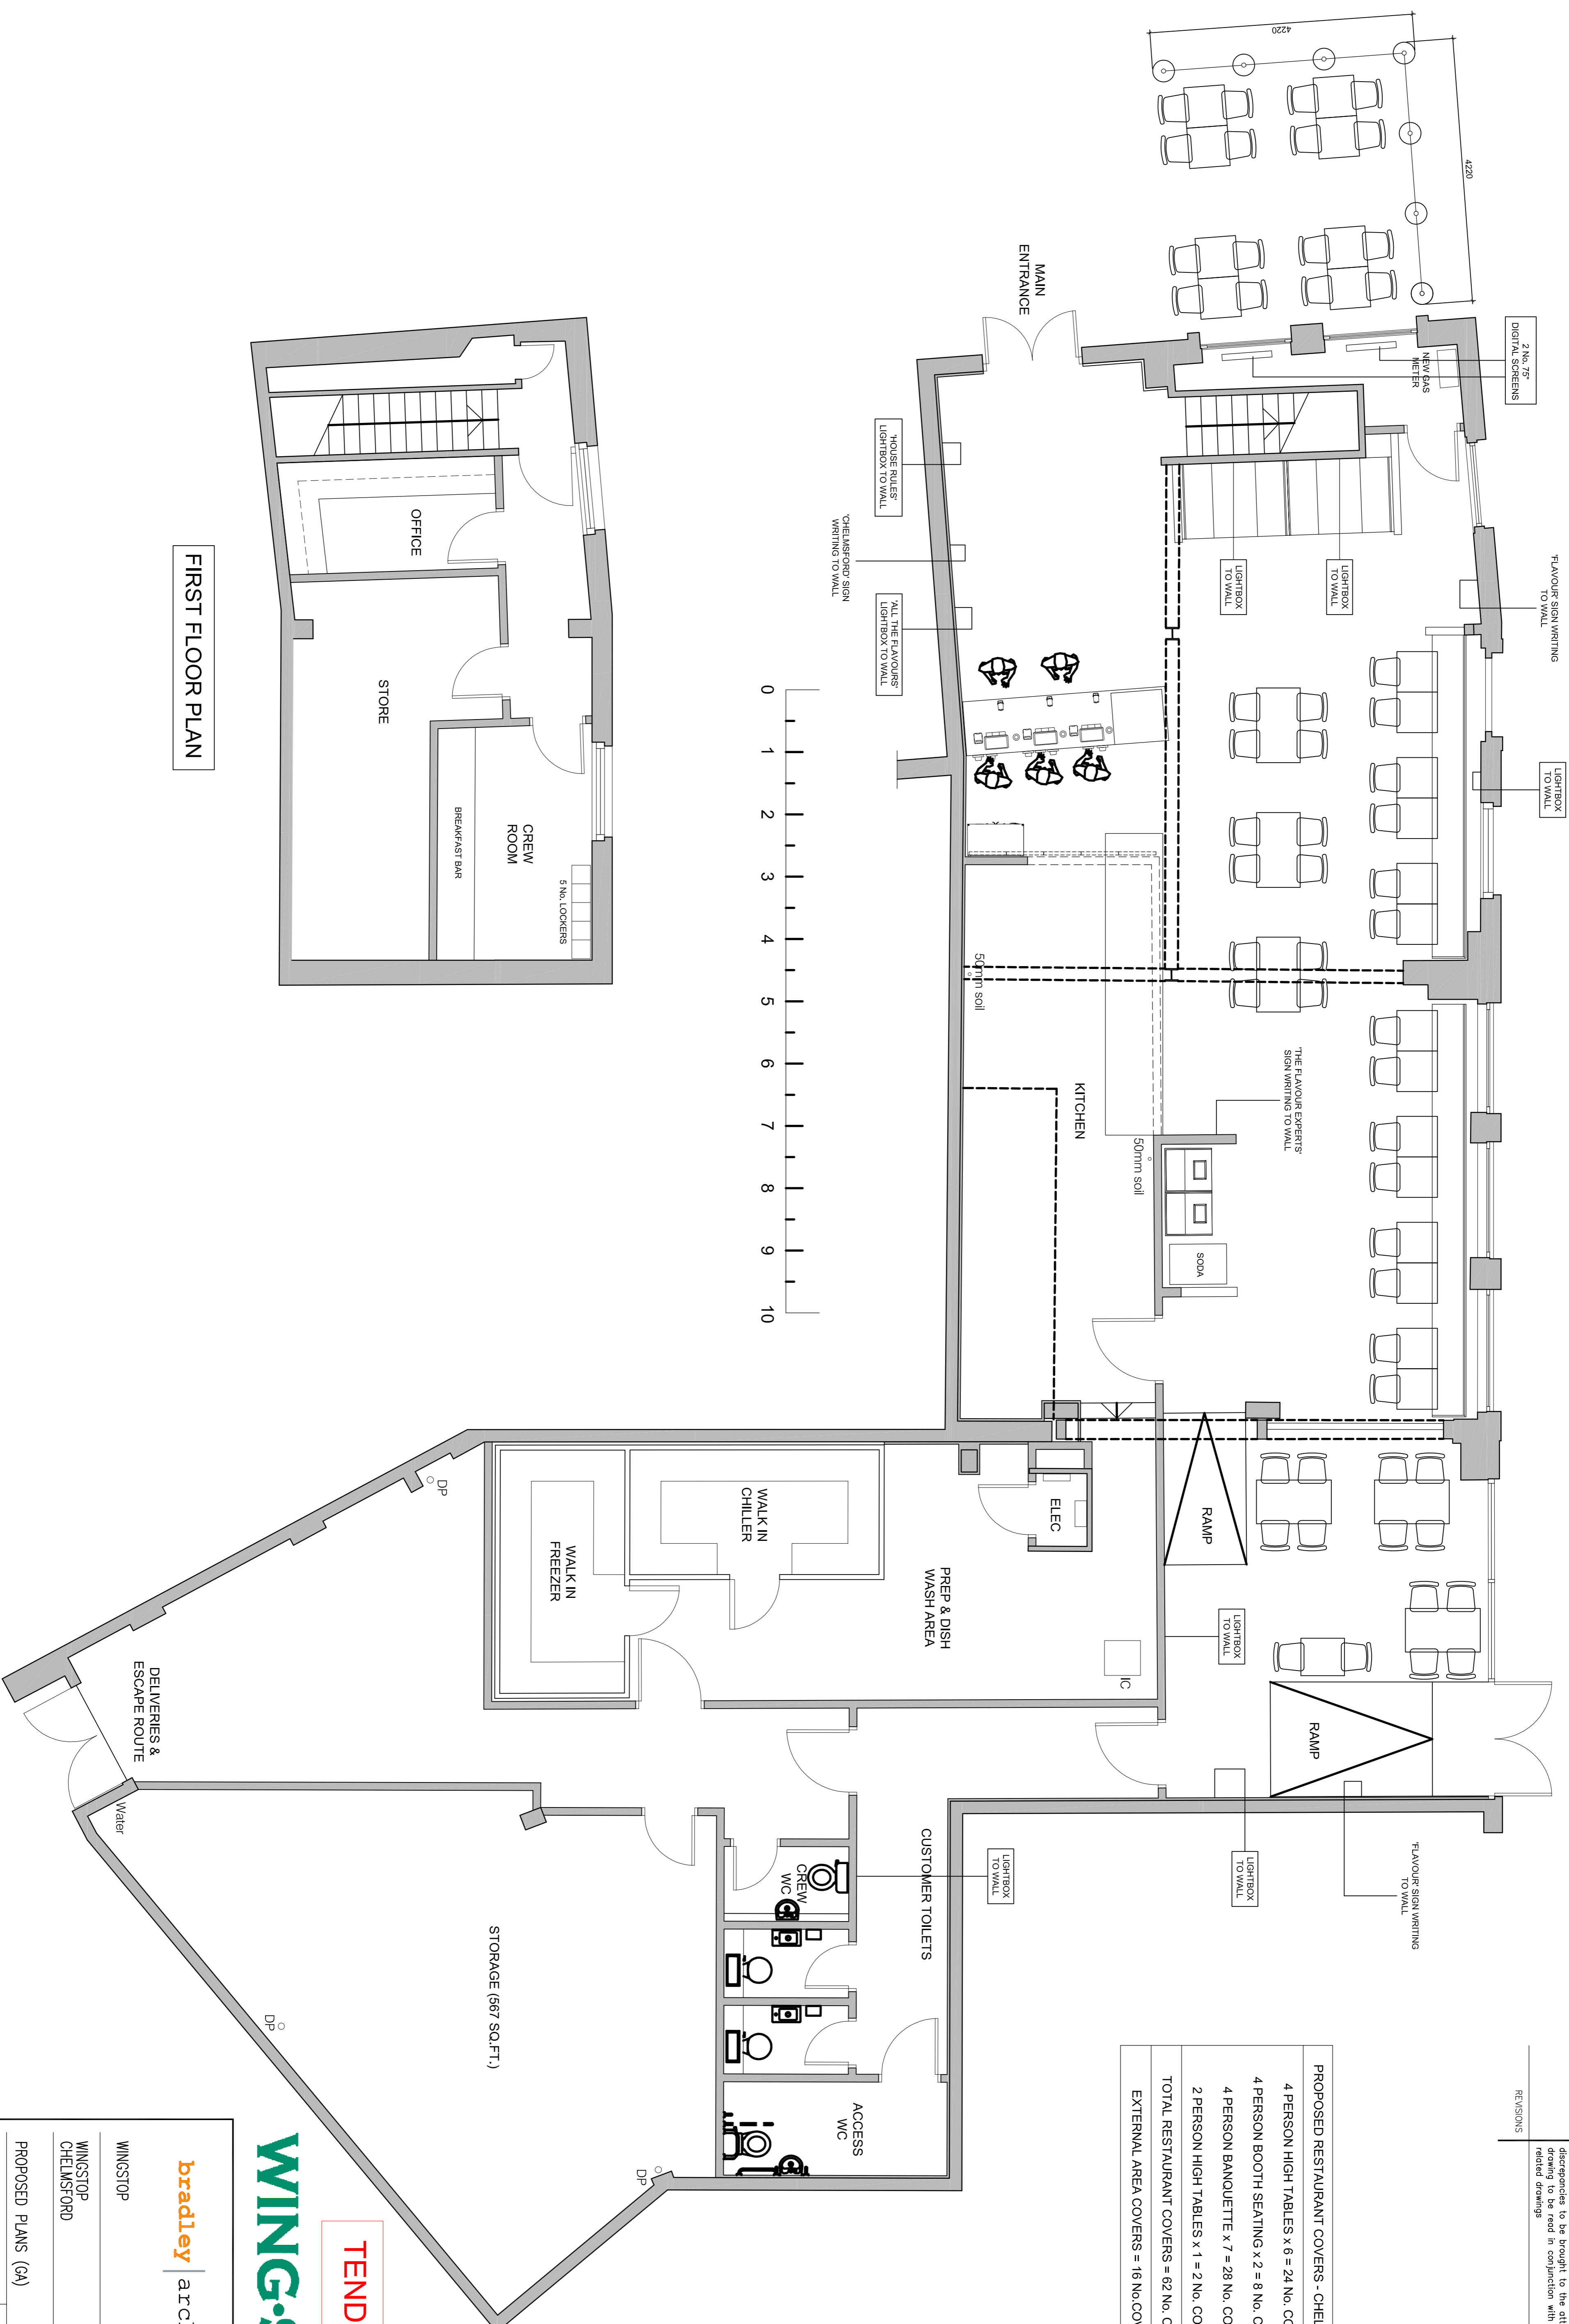

| |
|--|
| PROPOSED RESTAURANT COVERS - CHELMSFORD |
| 4 PERSON HIGH TABLES x 6 = 24 NO. COVERS |
| 4 PERSON BOOTH SEATING x 2 = 8 NO. COVERS |
| 4 PERSON BANQUETTE x 7 = 28 NO. COVERS |
| 2 PERSON HIGH TABLES x 1 = 2 NO. COVERS |
| TOTAL RESTAURANT COVERS = 62 NO. COVERS |
| EXTERNAL AREA COVERS = 16 NO. COVERS |

FIRST FLOOR PLAN

TENDER

WING-STOP

bradley | architecture

WINGSTOP
WINGSTOP
CHELMSFORD

PROPOSED PLANS (GA)

MARCH 2023 1:50 @ A1
A1

7 CLAREBANK CRESCENT EDINBURGH EH8 7NL TEL: 0131 344 627